



STATION 3275+00 SHOWING CUTOFF WALL ALTERNATIVE

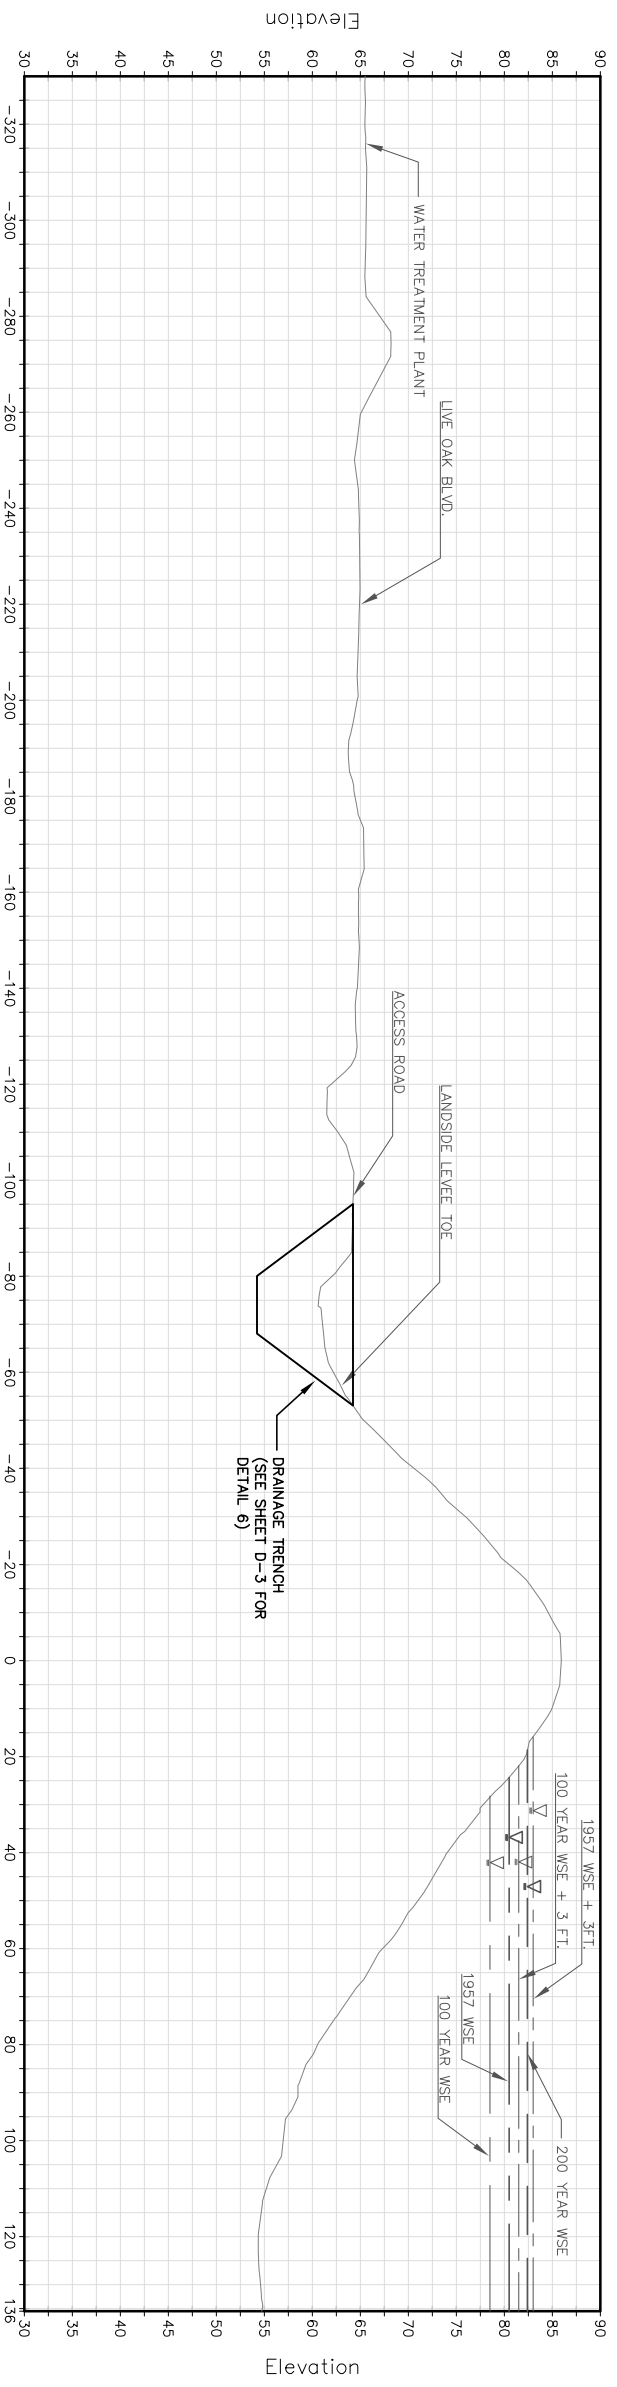

STATION 3275+00 SHOWING DRAINAGE TRENCH ALTERNATIVE

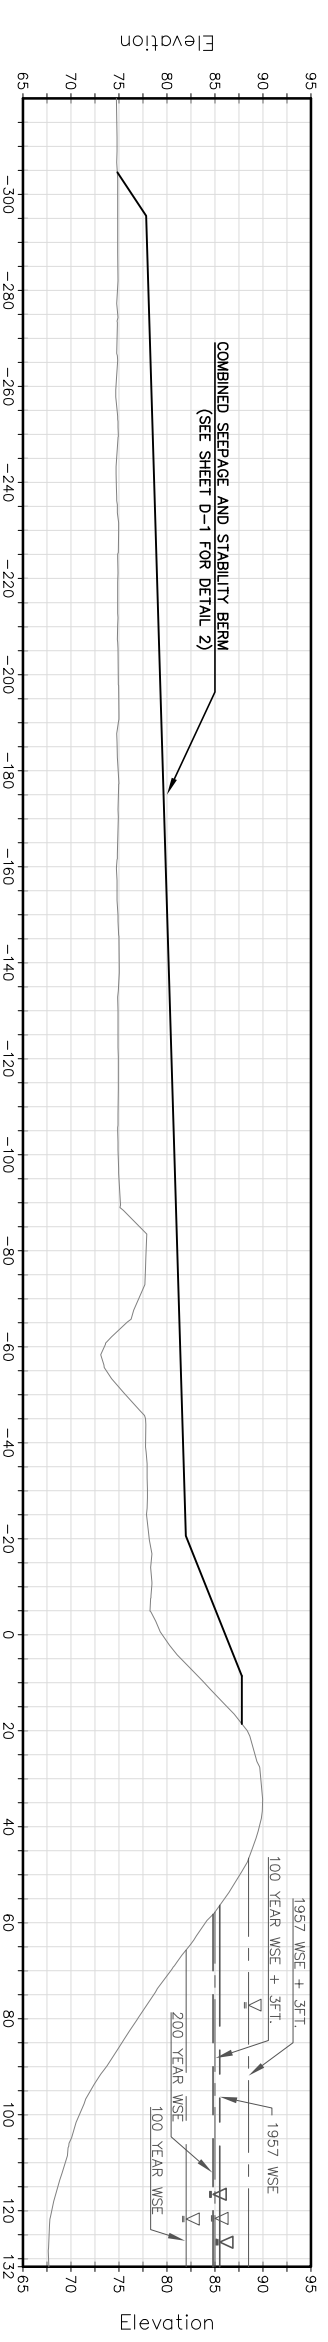

STATION 3579+00 SHOWING COMBINED SEEPAGE AND STABILITY BERM ALTERNATIVE

SUTTER BUTTE FLOOD CONTROL AGENCY
A PARTNERSHIP FOR FLOOD SAFETY

Early Implementation Project

July 30, 2009



IF THIS BAR DOES NOT MEASURE 1" THEN DRAWING IS NOT TO SCALE.

SCALE:
H: 1" = 20'
V: 1" = 10'

PETERSON BRUSTAD, INC.
ENGINEERING CONSULTING
1180 Iron Point Rd, Suite 280
Folsom, CA 95630
PH: 916-608-2212
FAX: 916-608-2233

Levee Mitigation
Cross Sections

Sheet
C-1

NOT FOR
CONSTRUCTION