


LANDSIDE


WATERSIDE

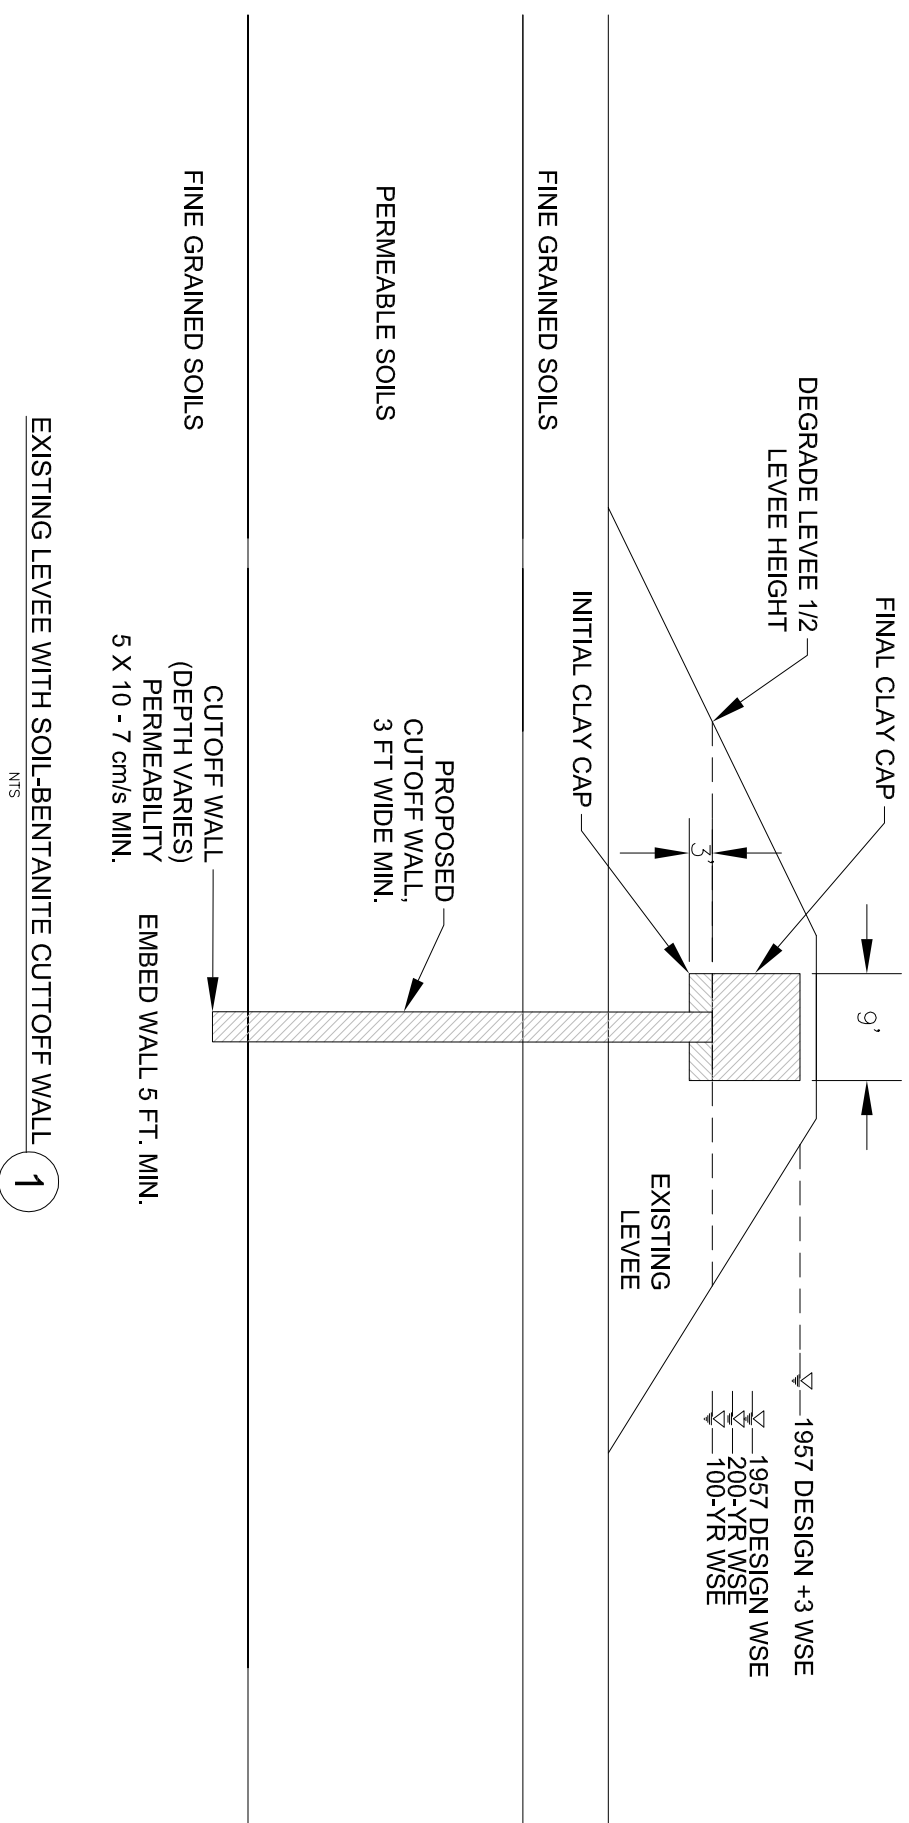

EXISTING LEVEE WITH SOIL-BENTONITE CUTOFF WALL 1  
NTS

LANDSIDE

WATERSIDE

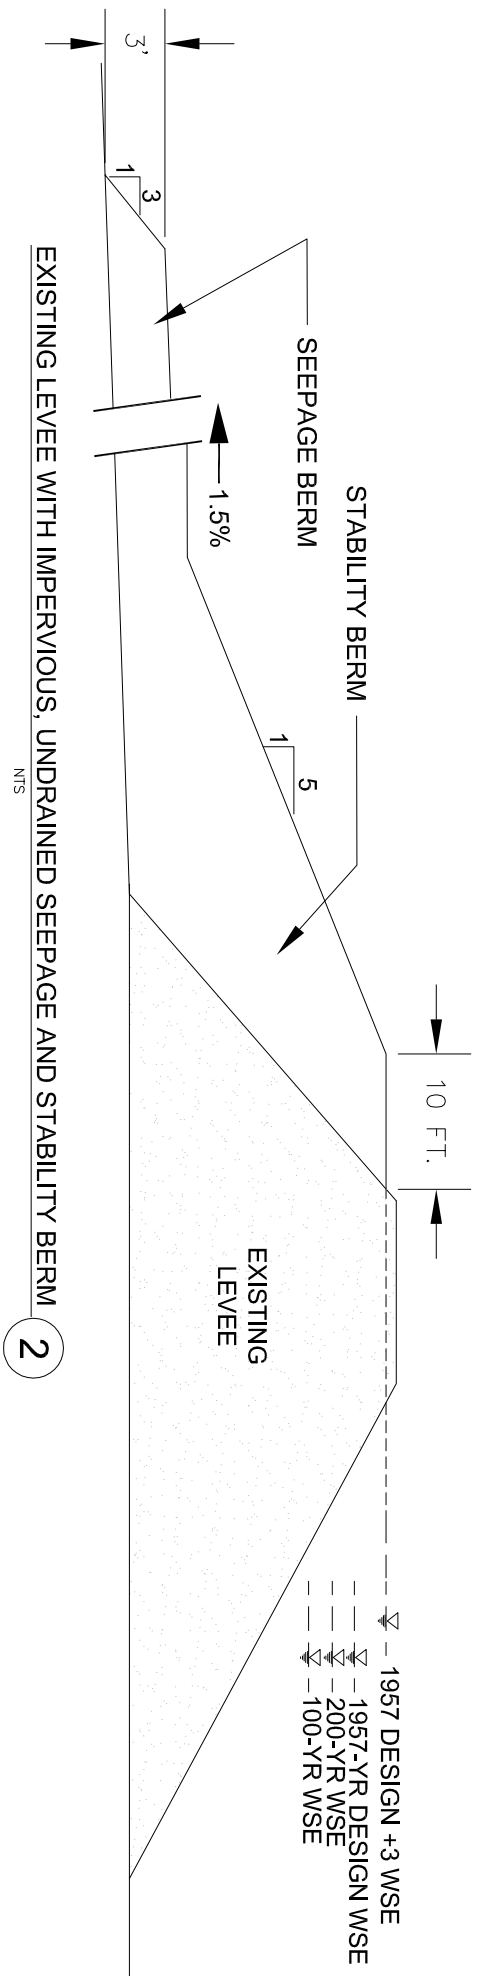

EXISTING LEVEE WITH IMPERVIOUS, UNDRAINED SEEPAGE AND STABILITY BERM 2  
NTS

### Early Implementation Project

July 30, 2009



IF THIS BAR DOES NOT MEASURE 1" THEN DRAWING IS NOT TO SCALE.

NOT FOR CONSTRUCTION