


LANDSIDE


WATERSIDE

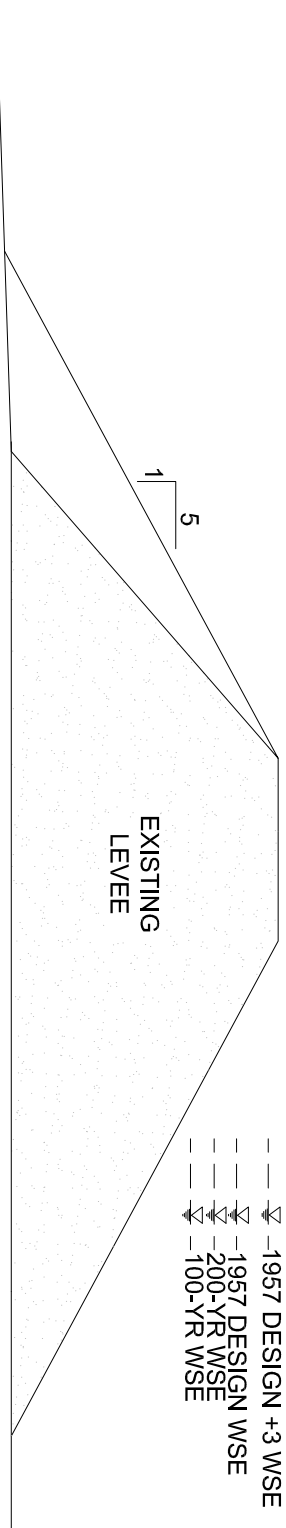

EXISTING LEVEE WITH LANDSIDE SLOPE FLATTENED TO 5H:1V
NTS 5

LANDSIDE

WATERSIDE

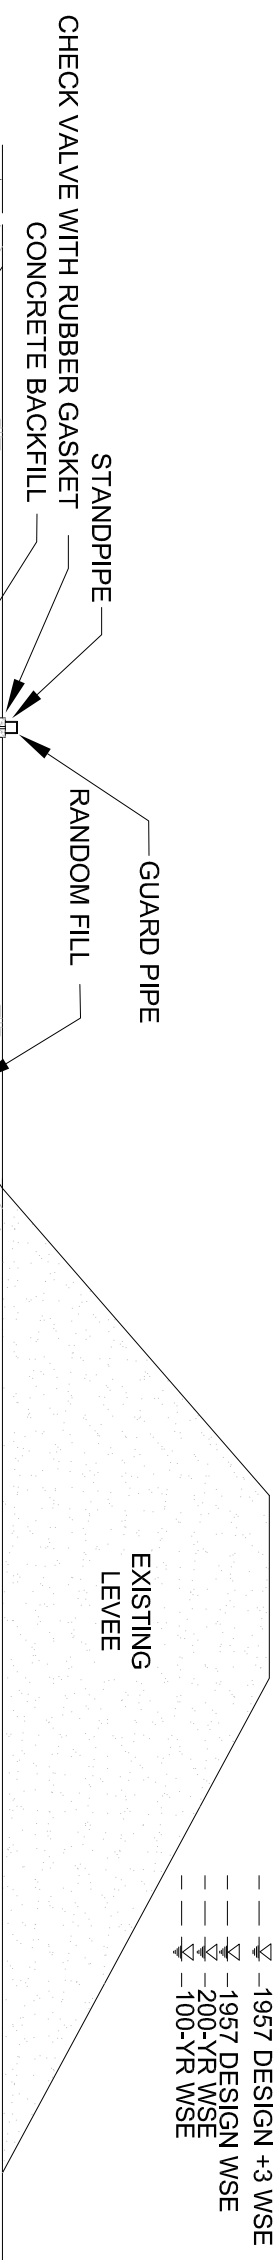

EXISTING LEVEE WITH LANDSIDE DRAINAGE TRENCH
NTS 6

Early Implementation Project

July 30, 2009



IF THIS BAR DOES NOT MEASURE 1" THEN DRAWING IS NOT TO SCALE.