


Early Implementation Project

July 30, 2009




IF THIS BAR DOES NOT MEASURE 1" THEN DRAWING IS NOT TO SCALE.

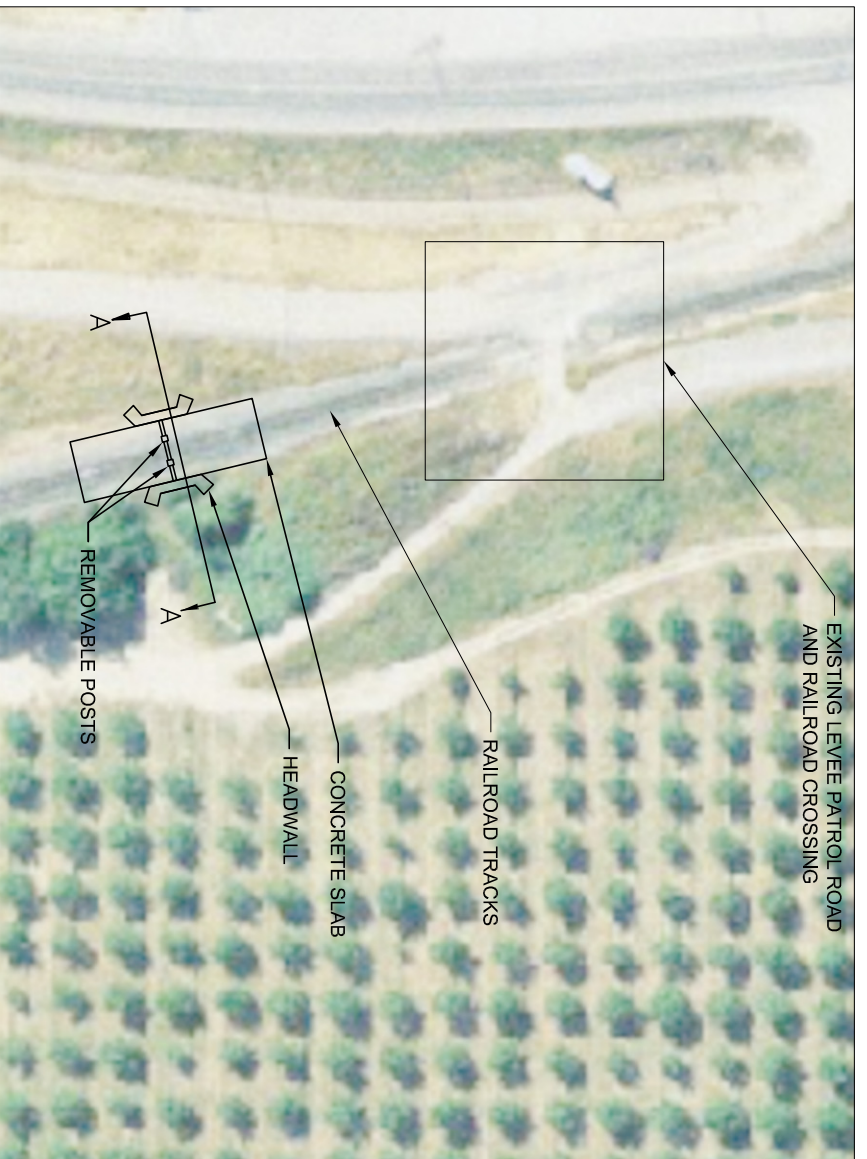

LEVEE RAILROAD CROSSING AT ~ STA 3295+70 7
NTS

LANDSIDE

WATERSIDE

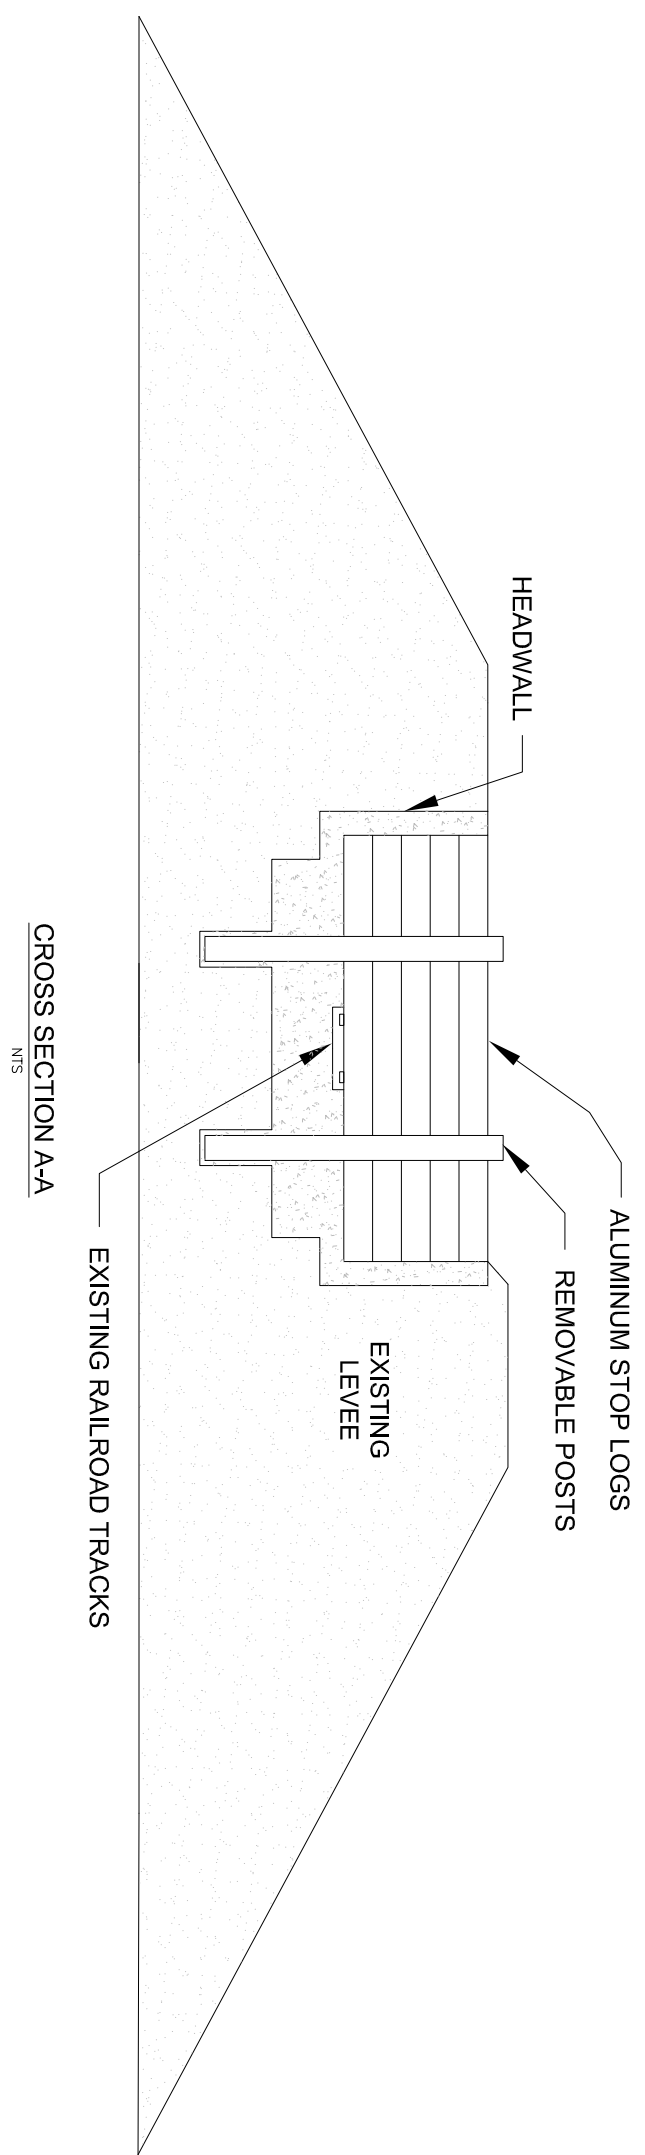

CROSS SECTION A-A
NTS